

2713 MERIDIAN ST | HUNTSVILLE, AL

INDUSTRIAL/OFFICE SPACE FOR LEASE



LOCATION

2317 Meridian Street
Huntsville, AL 35801



SPACE AVAILABLE

Front Building:

1,640 SF Office Space

BH-1: 1,000 SF

BH-2: 1,000 SF



PRICE

Call for Pricing

ABOUT THE PROPERTY

2317 Meridian Street "The Workplace" is a multi-tenant warehouse/office property that features multiple small units that can suit a variety of small service-related businesses. It is newly remodeled and conveniently located near downtown Huntsville with easy access to I-565 via Oakwood Avenue.

PROPERTY HIGHLIGHTS:

- Offers great visibility located just moments away from Downtown Huntsville and within the Lincoln Mill district
- Great opportunity for small service businesses looking to grow
- Includes spacious reception area, community conference rooms, wi-fi connectivity, print/copy room, security, and on-site property manager



CRUNKLETON
COMMERCIAL REAL ESTATE GROUP


FOR MORE INFORMATION:

Walker Purvis | Director of Industrial/Office

256-384-7606

walker@crunkletonassociates.com

SITEPLAN- AVAILABILITY

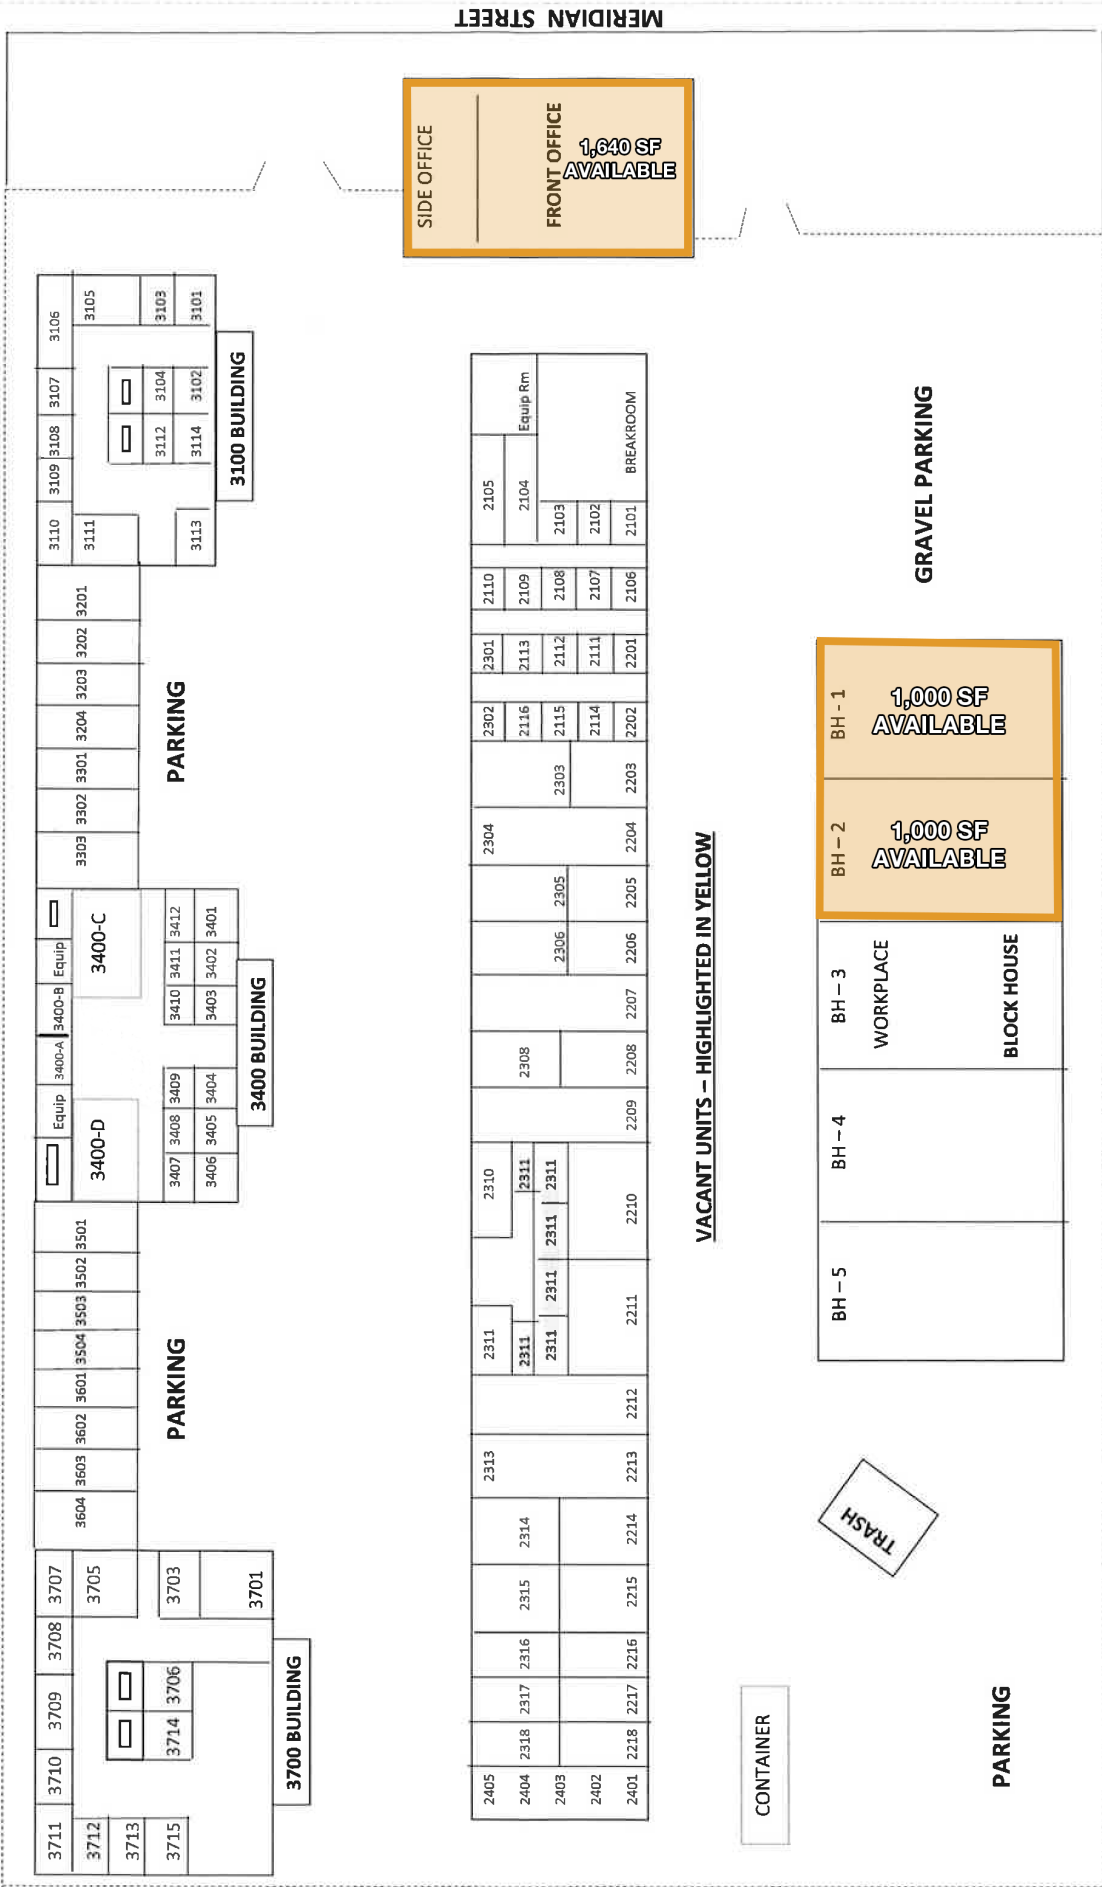

PHOTOS



PROPERTY AREA MAP



CRUNKLETON
COMMERCIAL REAL ESTATE GROUP

FOR MORE INFORMATION:

Walker Purvis | Director of Industrial/Office

☎ 256-384-7606

✉ walker@crunkletonassociates.com